


SCALE IN FEET

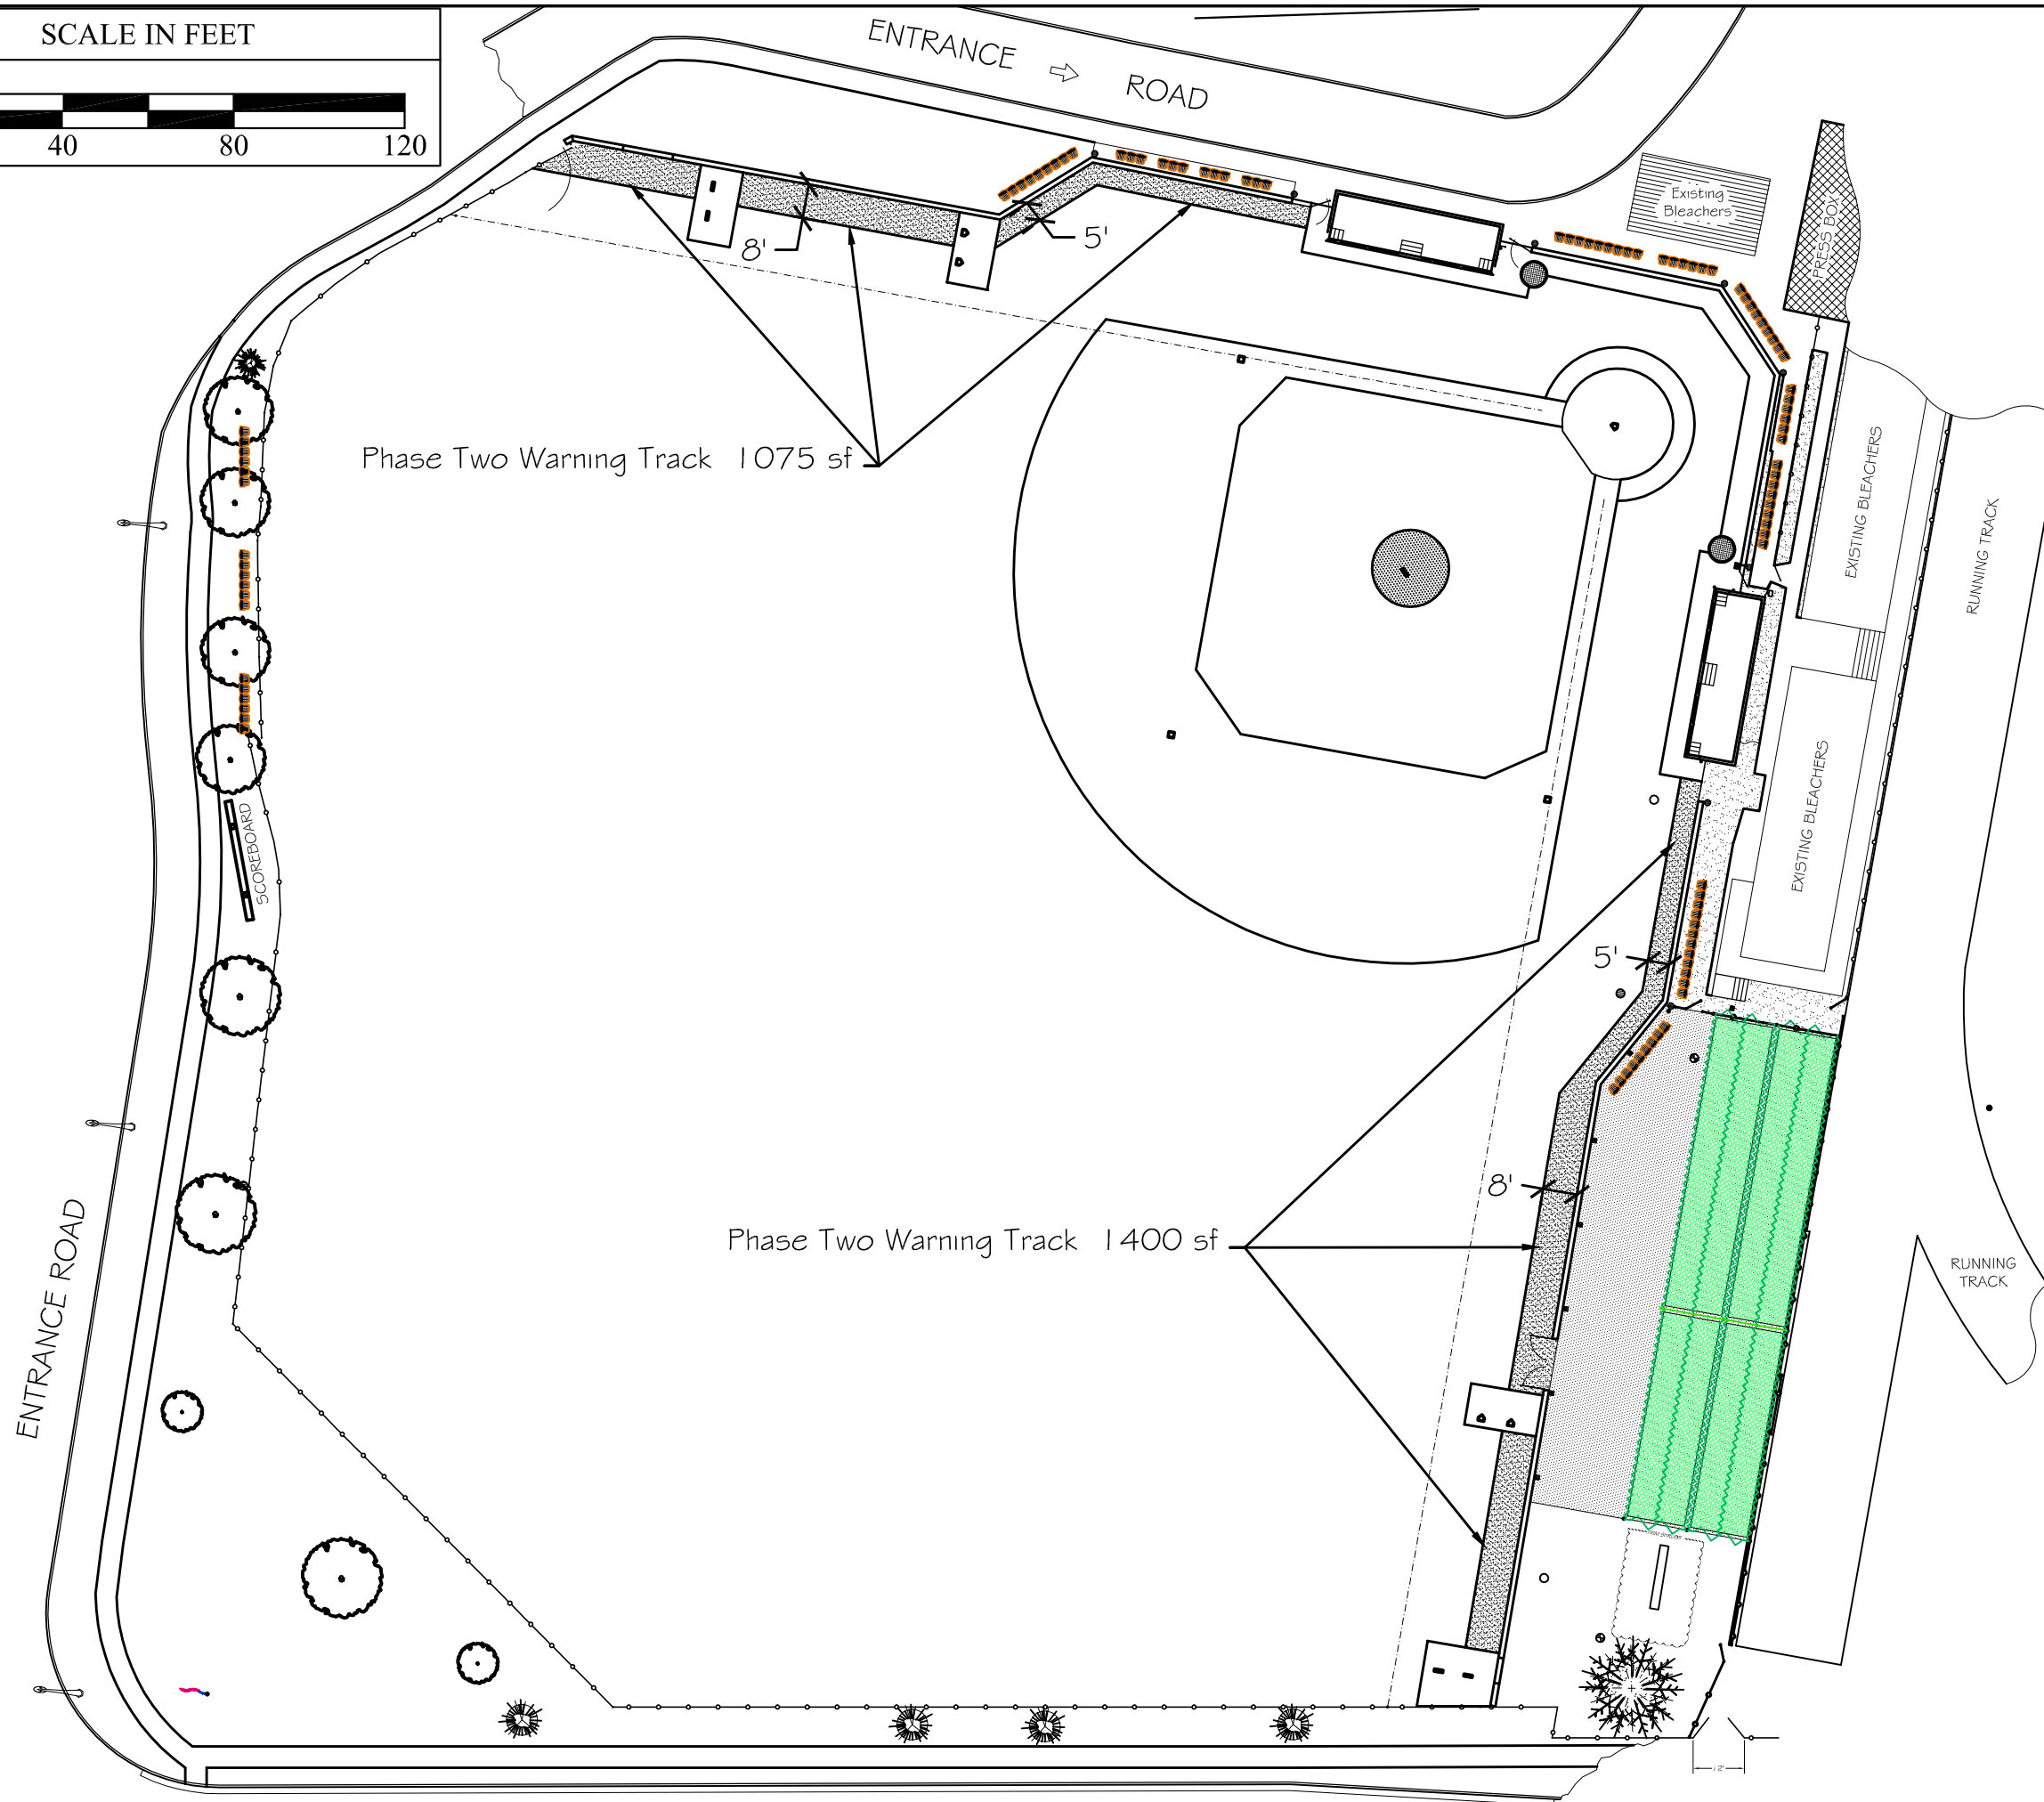

**Carlson**  
 LANDSCAPE ASSOCIATES, INC.  
 Landscape Architects · Contractors · Wholesalers  
 2301 Winchester Road  
 P.O. Box 6810  
 Libertyville, IL 60048  
 847-949-5533 Fax 847-949-7154

**Libertyville  
 High School  
 Varsity  
 Ballfield  
 Complex**

PROJECT  
**Ballfield Improvements**  
**PHASE II WARNING TRACK**  
 DRAWING NUMBER

DRAWING TITLE  
**2008 Warning Track Areas**  
 SHEET NUMBER

**1**

SCALE  
**1" = 40'-0"**

DESIGNED/DRAWN BY

**JAC/SCHAPA**

ISSUE	DESCRIPTION	DATE
#1	Progress & Bid Plan	01.30.08

THIS PLAN IS PROTECTED BY COPYRIGHT. NO REPRODUCTION OR USE IN WHOLE OR PART SHALL BE MADE WITHOUT THE WRITTEN CONSENT OF CARLSON LANDSCAPE ASSOCIATES, INC. IN THE EVENT THAT RIGHTS TO THE CONTENTS OF THIS PLAN ARE RELEASED BY CARLSON LANDSCAPE ASSOCIATES, INC., THE SIGNATURE BLOCK BELOW WILL BE COMPLETE AND CARRY THE CORPORATE SEAL.

LANDSCAPE ARCHITECT

DATE

**2008**  
**Warning Track Areas**